


CAFETERIA
EXPANSION
2,699 GROSS SF
(EXIST = 1,780 SF
NEW = 919 SF)

ADDITION ■
RENOVATION ■
NEW EDUCATIONAL
SPACE ■

TOTAL CLASSROOM
WING ADDITION
7,964 SF

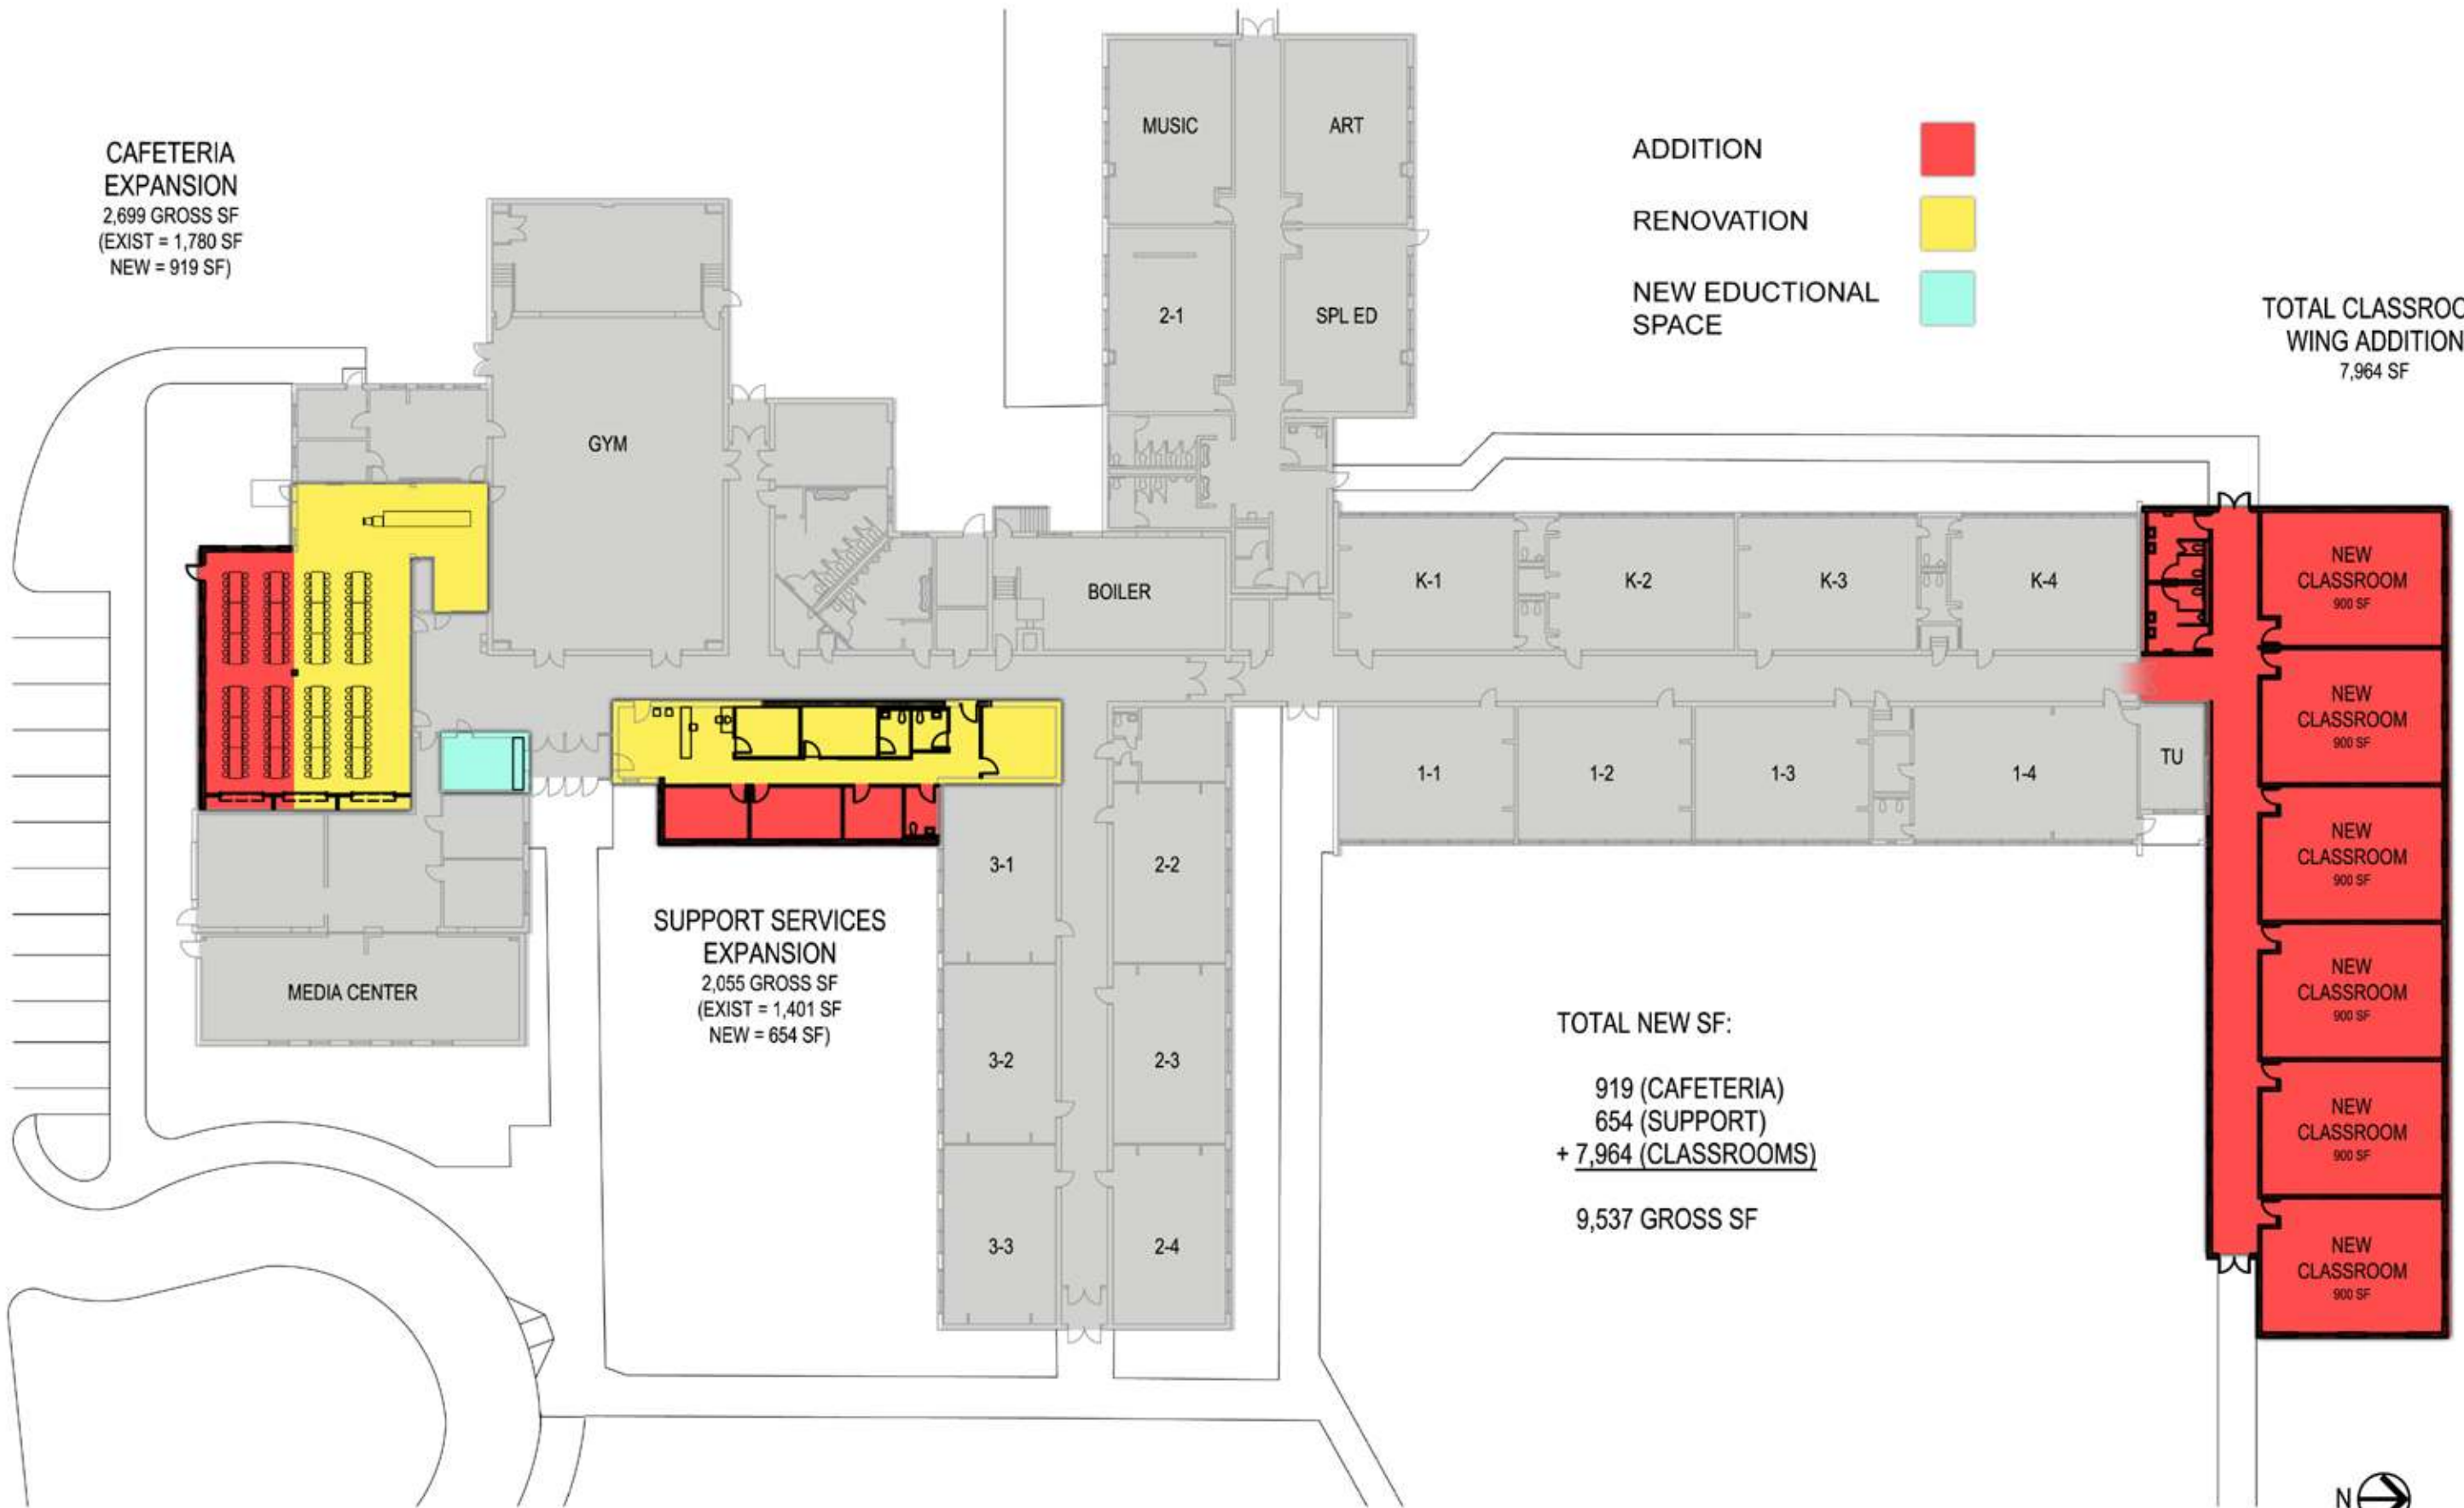

SUPPORT SERVICES
EXPANSION
2,055 GROSS SF
(EXIST = 1,401 SF
NEW = 654 SF)

TOTAL NEW SF:
919 (CAFETERIA)
654 (SUPPORT)
+ 7,964 (CLASSROOMS)
9,537 GROSS SF

NEW CLASSROOM
900 SF
NEW CLASSROOM
900 SF
NEW CLASSROOM
900 SF
NEW CLASSROOM
900 SF
NEW CLASSROOM
900 SF
NEW CLASSROOM
900 SF

