


TOTAL CLASSROOM  
WING ADDITION  
3,185 SF

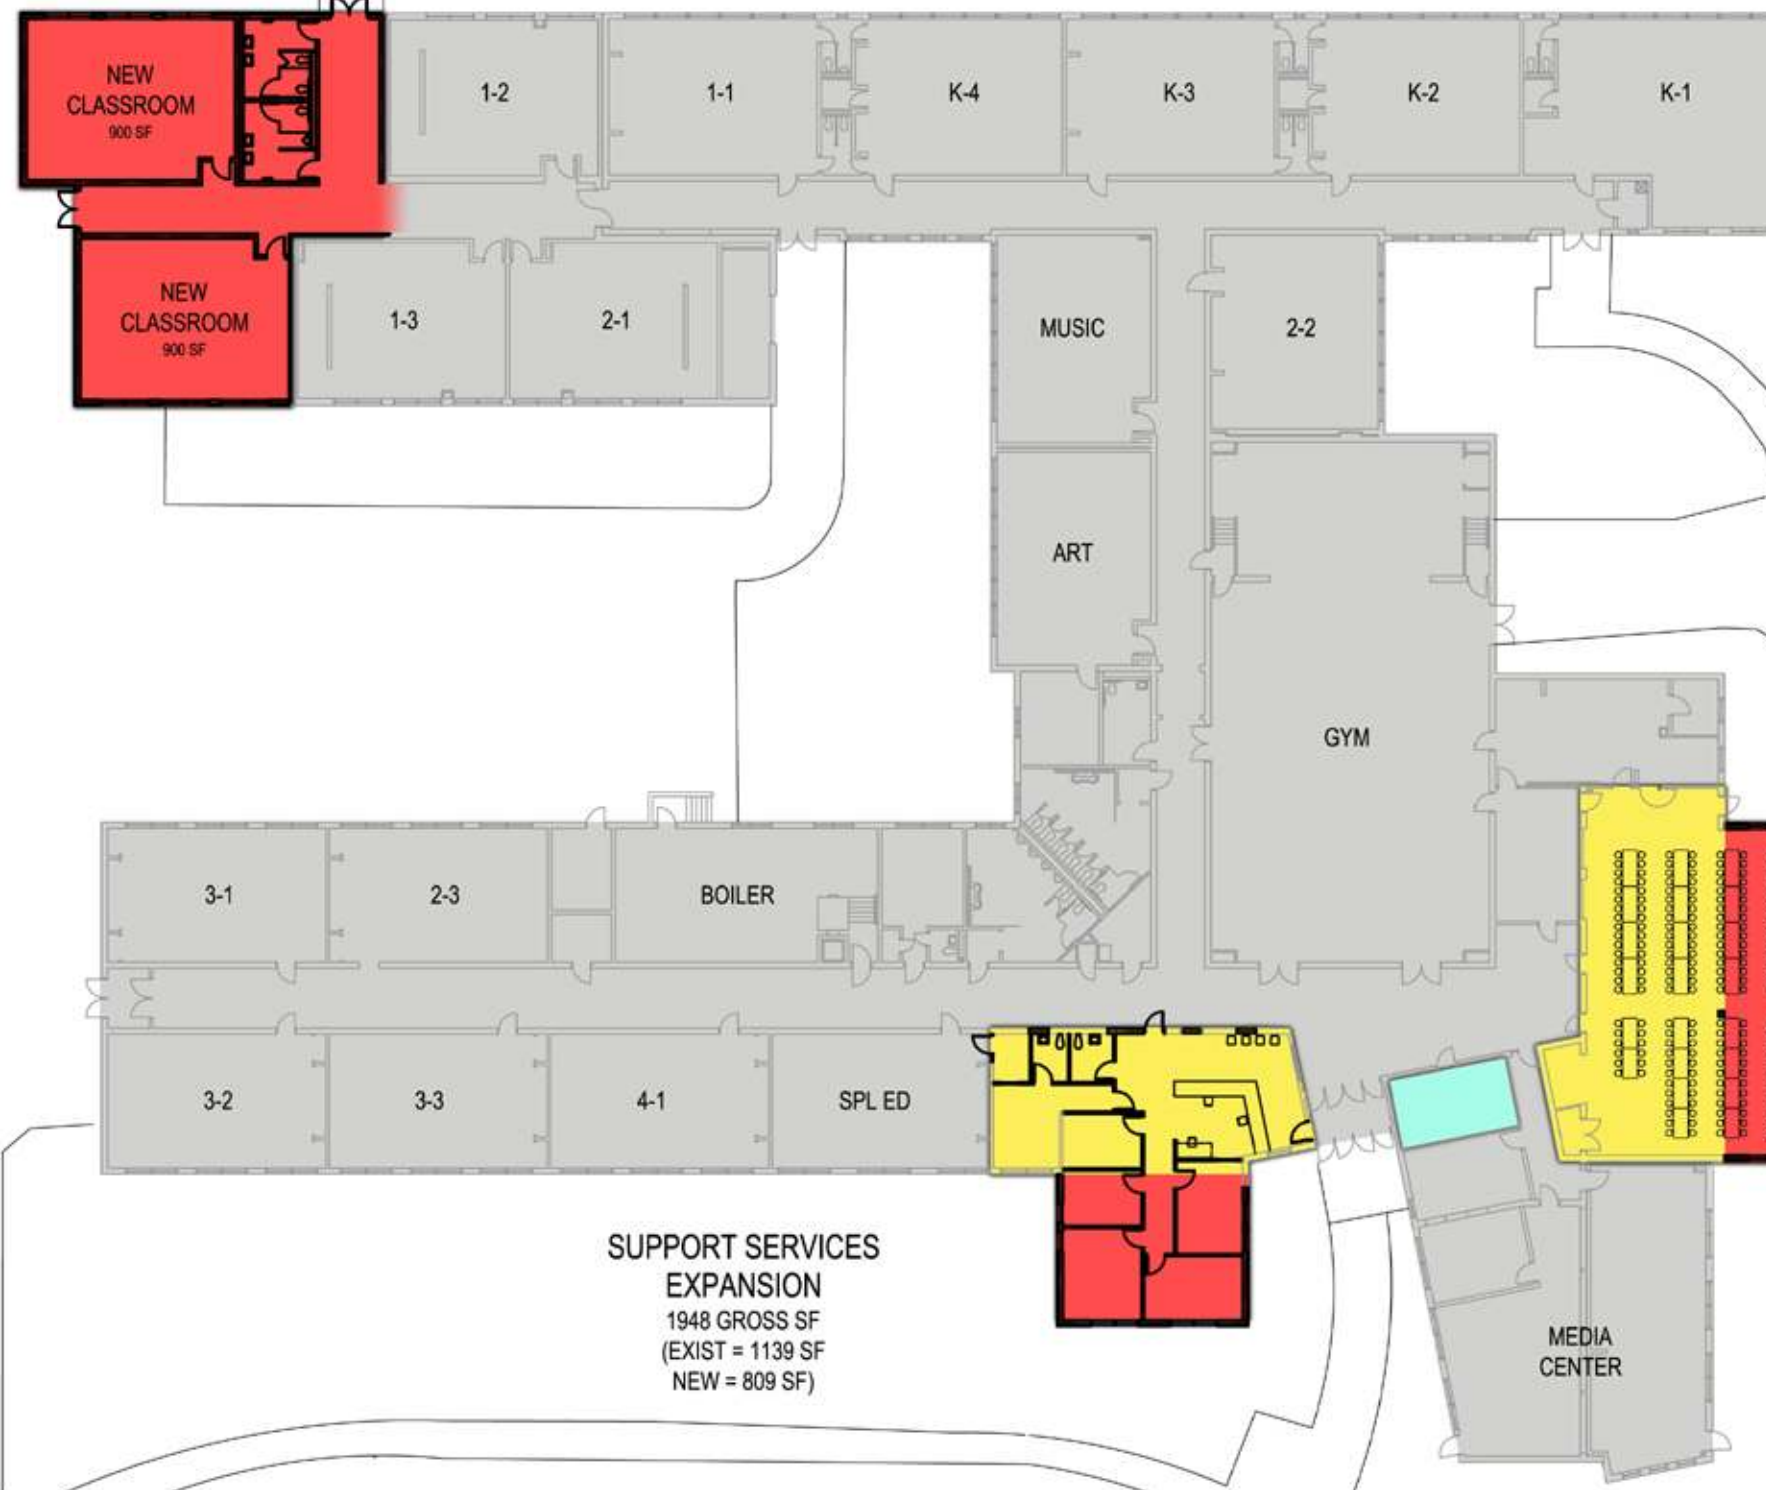

ADDITION ■  
 RENOVATION ■  
 NEW EDUCATIONAL SPACE ■

TOTAL NEW SF:  
 902 (CAFETERIA)  
 809 (SUPPORT)  
 + 3,185 (CLASSROOMS)  
 4,896 GROSS SF

CAFETERIA  
EXPANSION  
2,363 GROSS SF  
(EXIST = 1,461 SF  
NEW = 902 SF)

SUPPORT SERVICES  
EXPANSION  
1948 GROSS SF  
(EXIST = 1139 SF  
NEW = 809 SF)

